



APPENDIX B:

LAYOUT DRAWINGS



CALIFORNIA
High-Speed Rail Authority



CITY OF
SAN JOSE
CAPITAL OF SILICON VALLEY




DRAWINGS

AT GRADE, SAN FERNANDO
ELEVATED, SANTA CLARA
ELEVATED, STOVER

AT GRADE, SAN FERNANDO

AT GRADE, SAN FERNANDO


STATION: SAN FERNANDO
N. CORR.: EXISTING
S. CORR.: EXISTING
PLATF.: JOINT

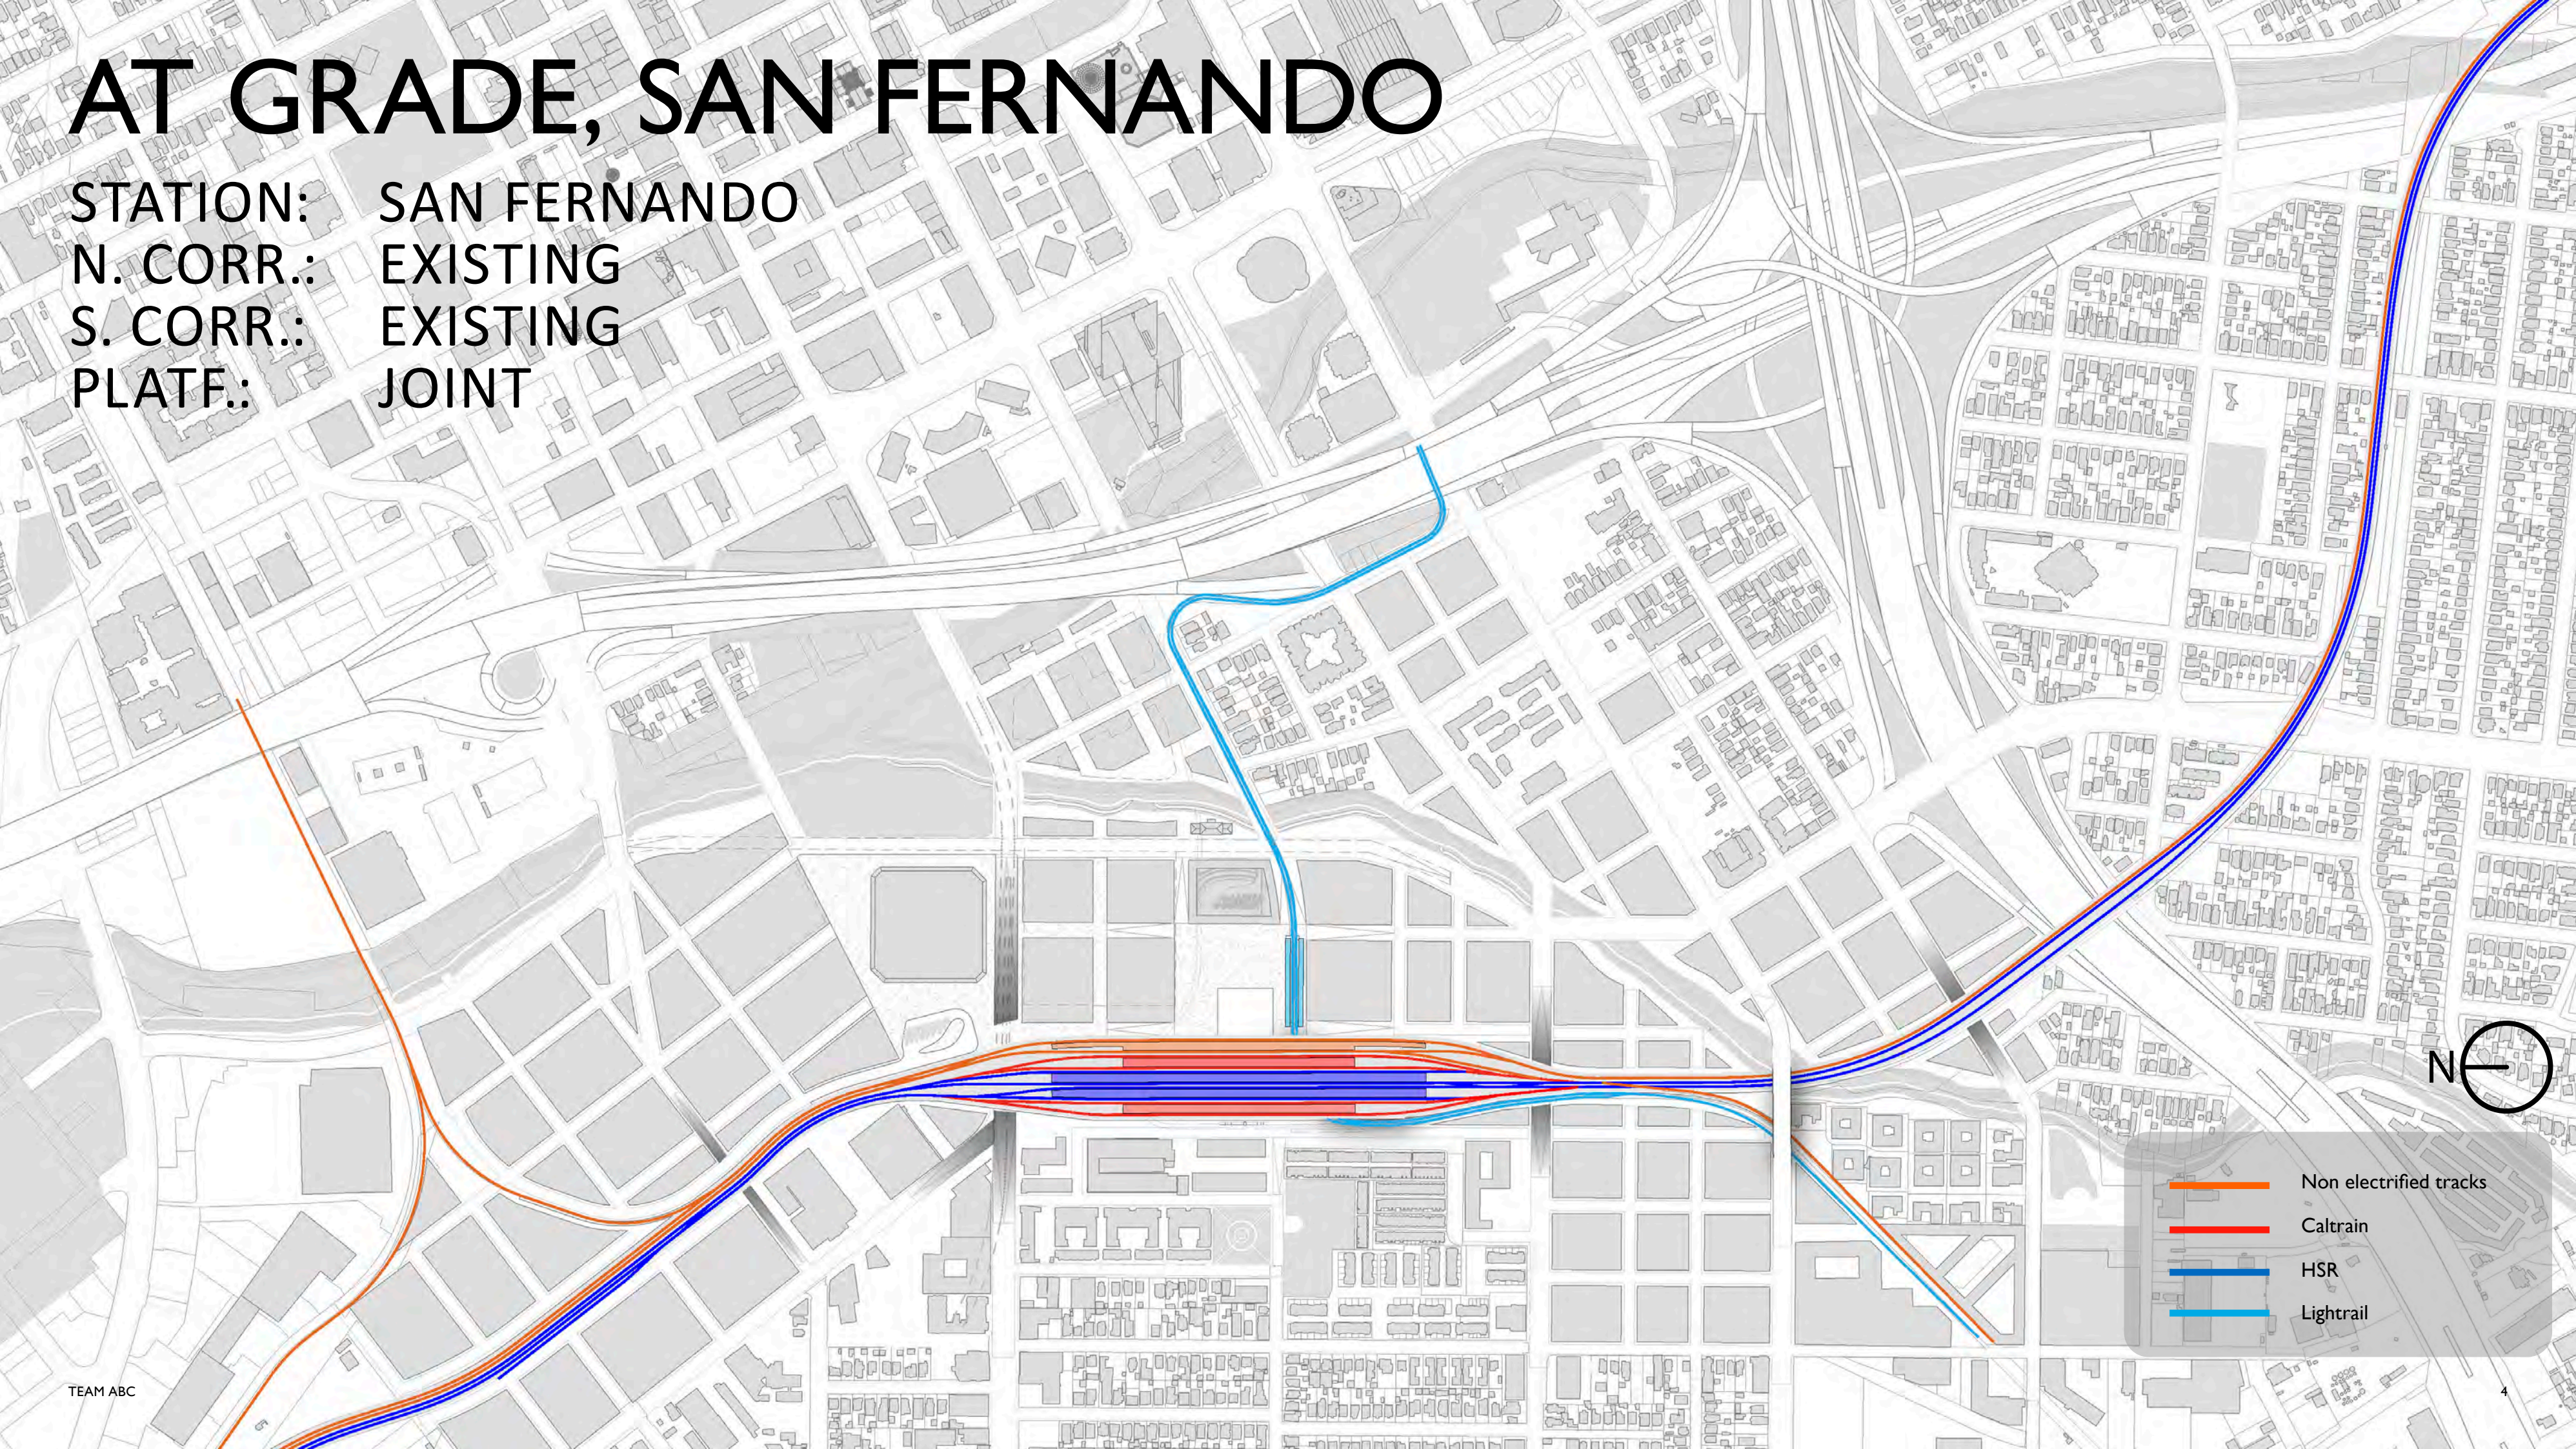

- Non electrified tracks
- Caltrain
- HSR
- Lightrail

AT GRADE, SAN FERNANDO

TOPVIEW

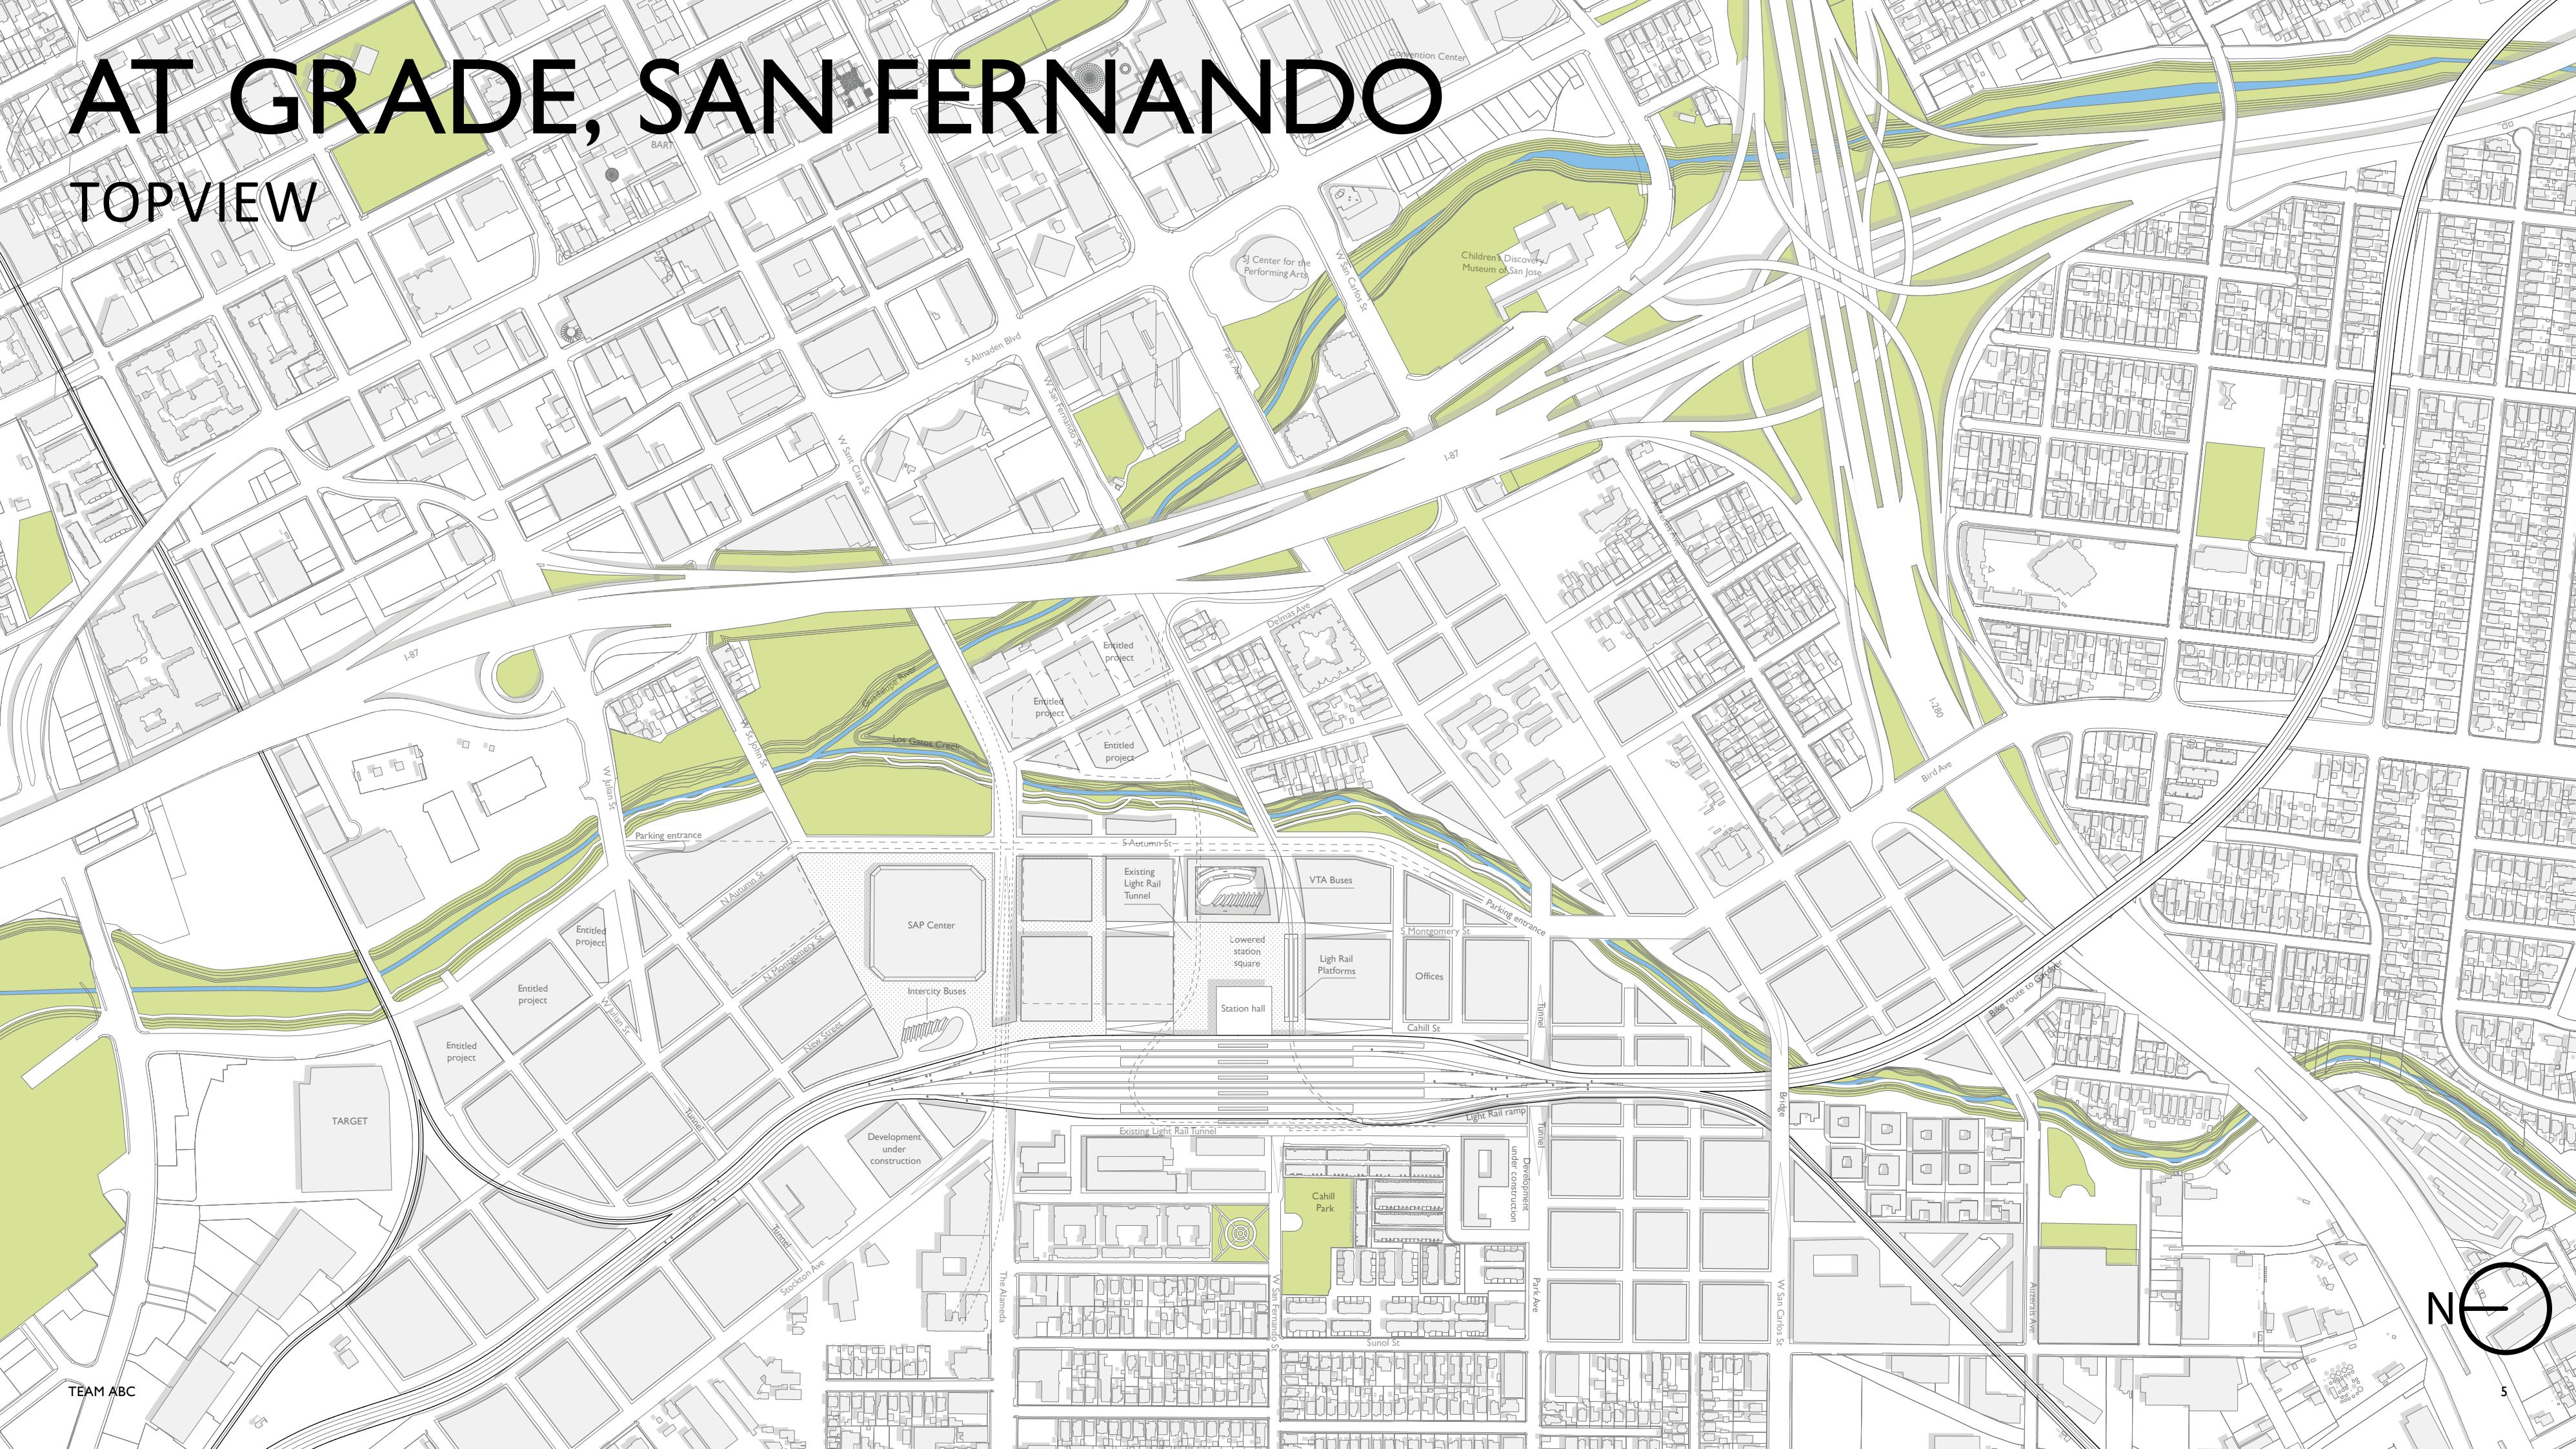


AT GRADE, SAN FERNANDO

TOPVIEW




AT GRADE, SAN FERNANDO

CONCOURSE LEVEL

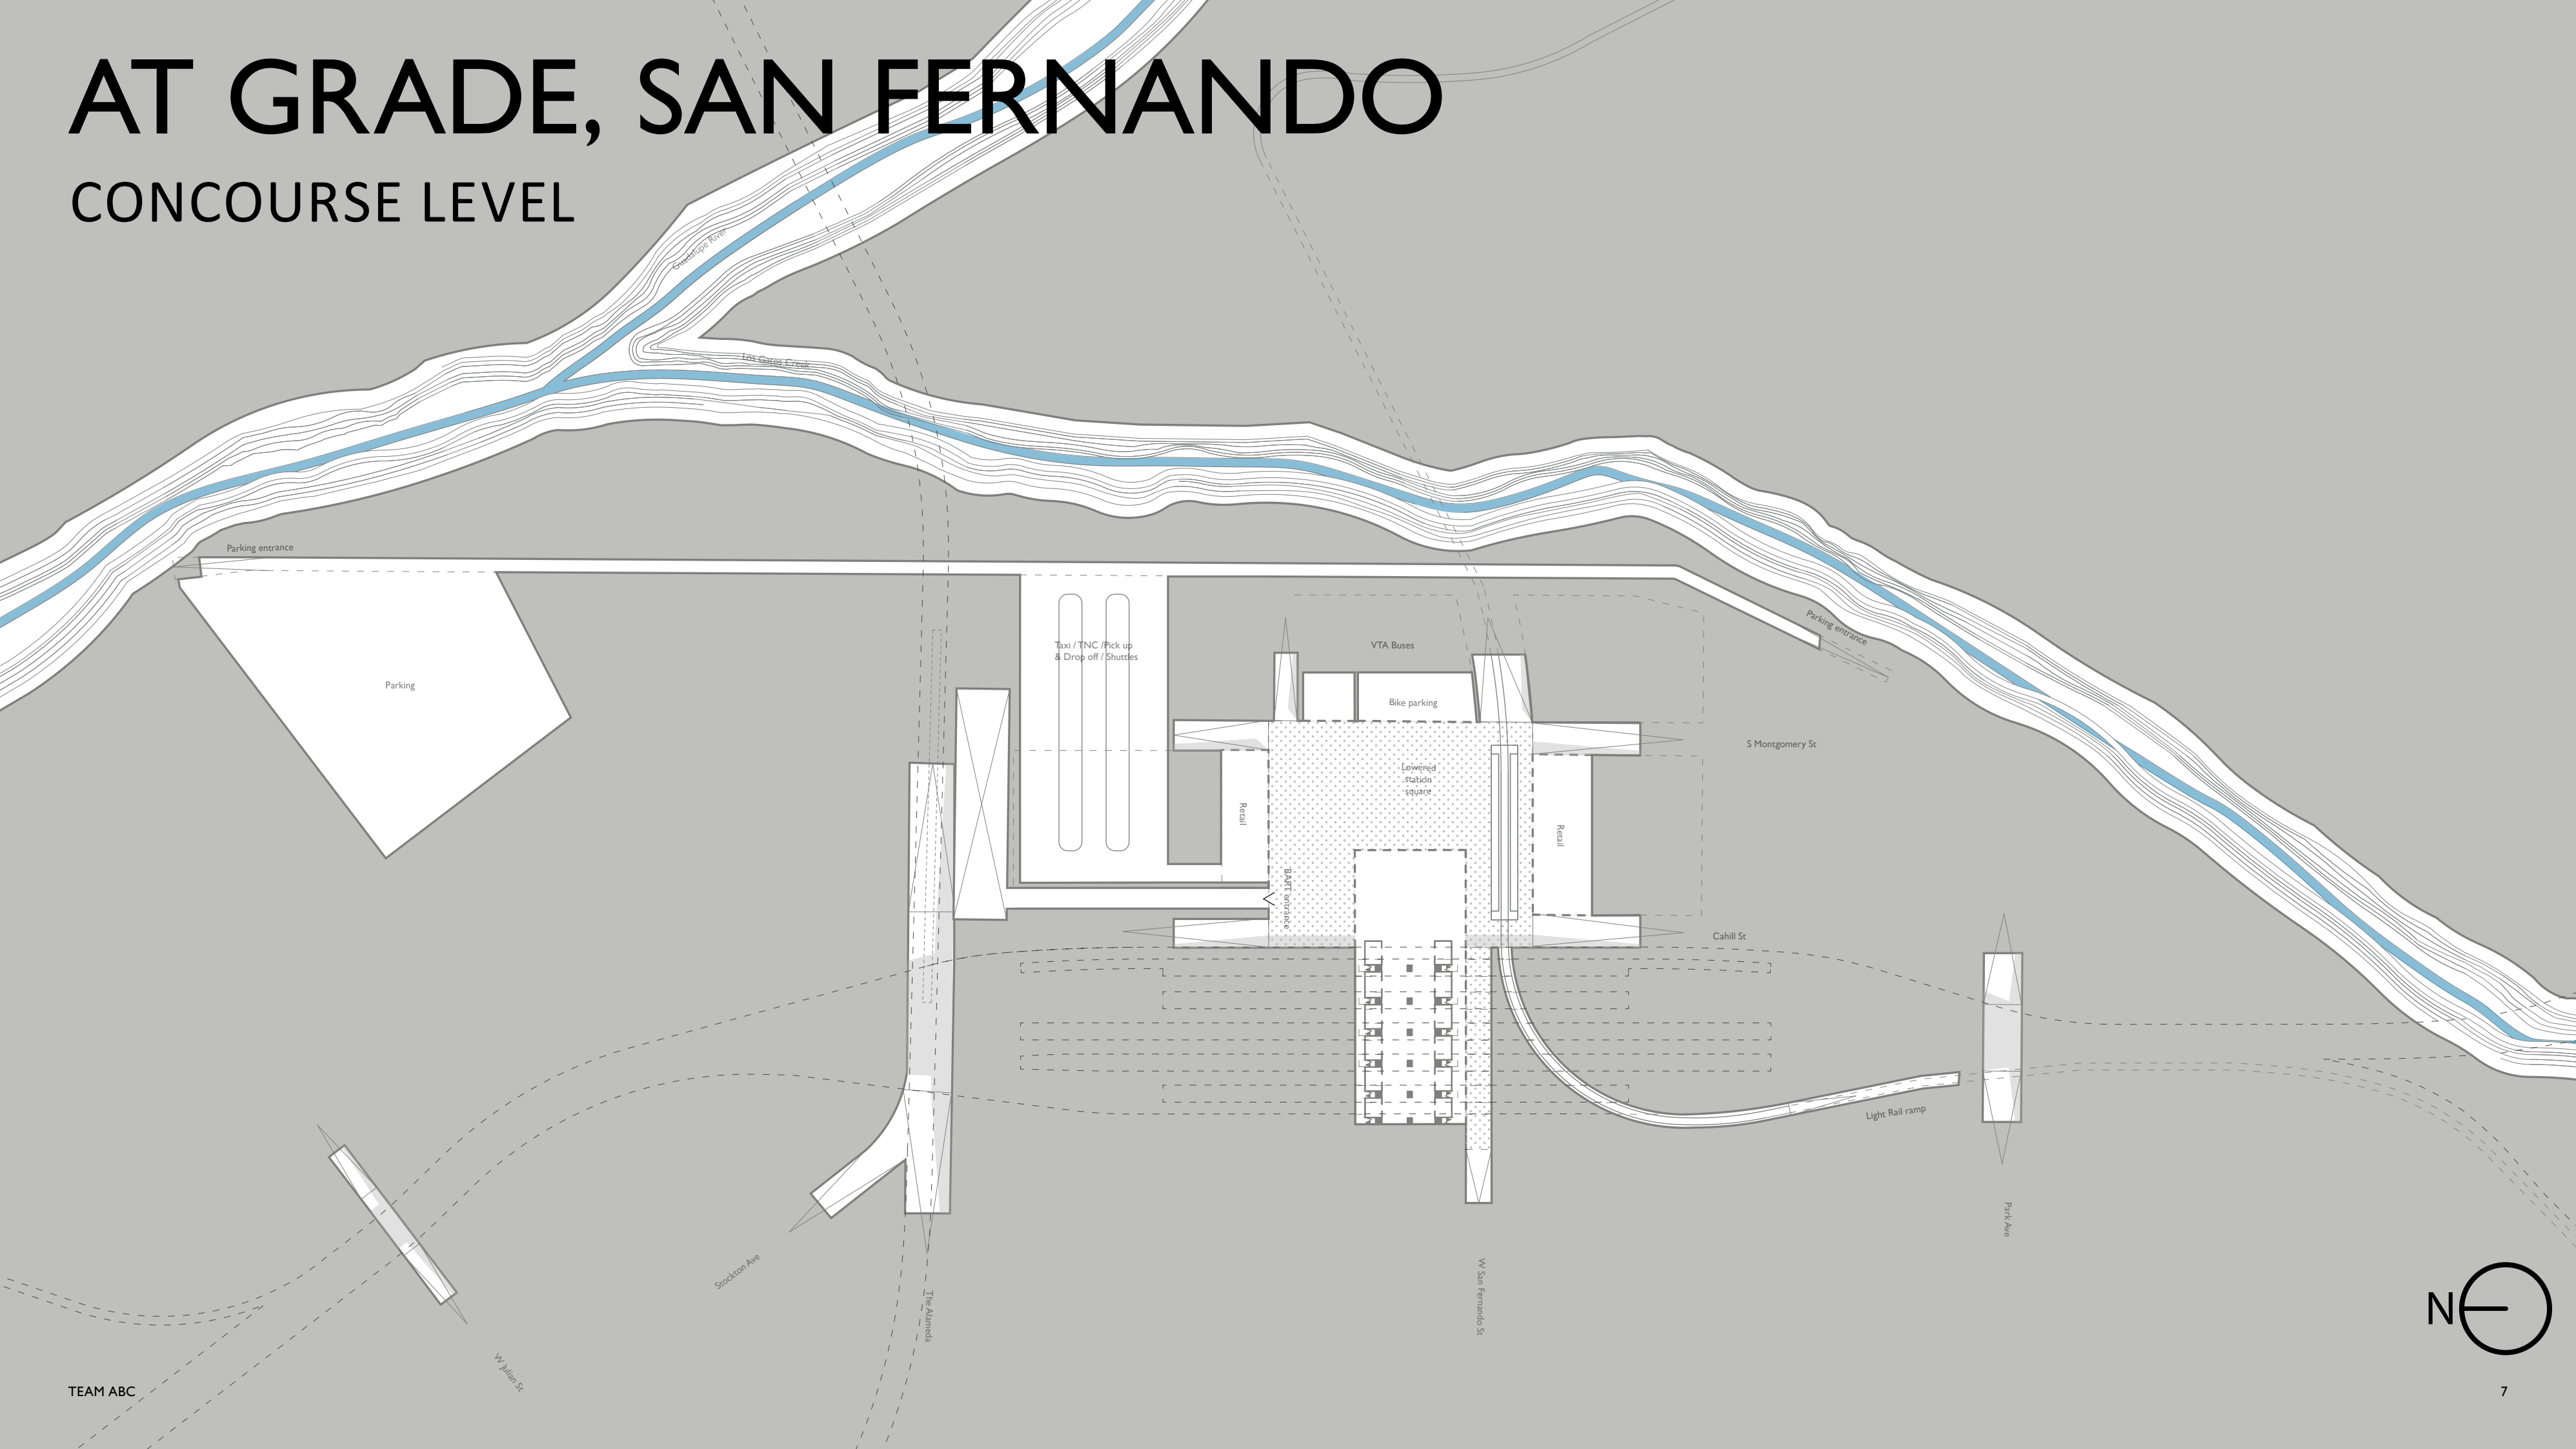


AT GRADE, SAN FERNANDO

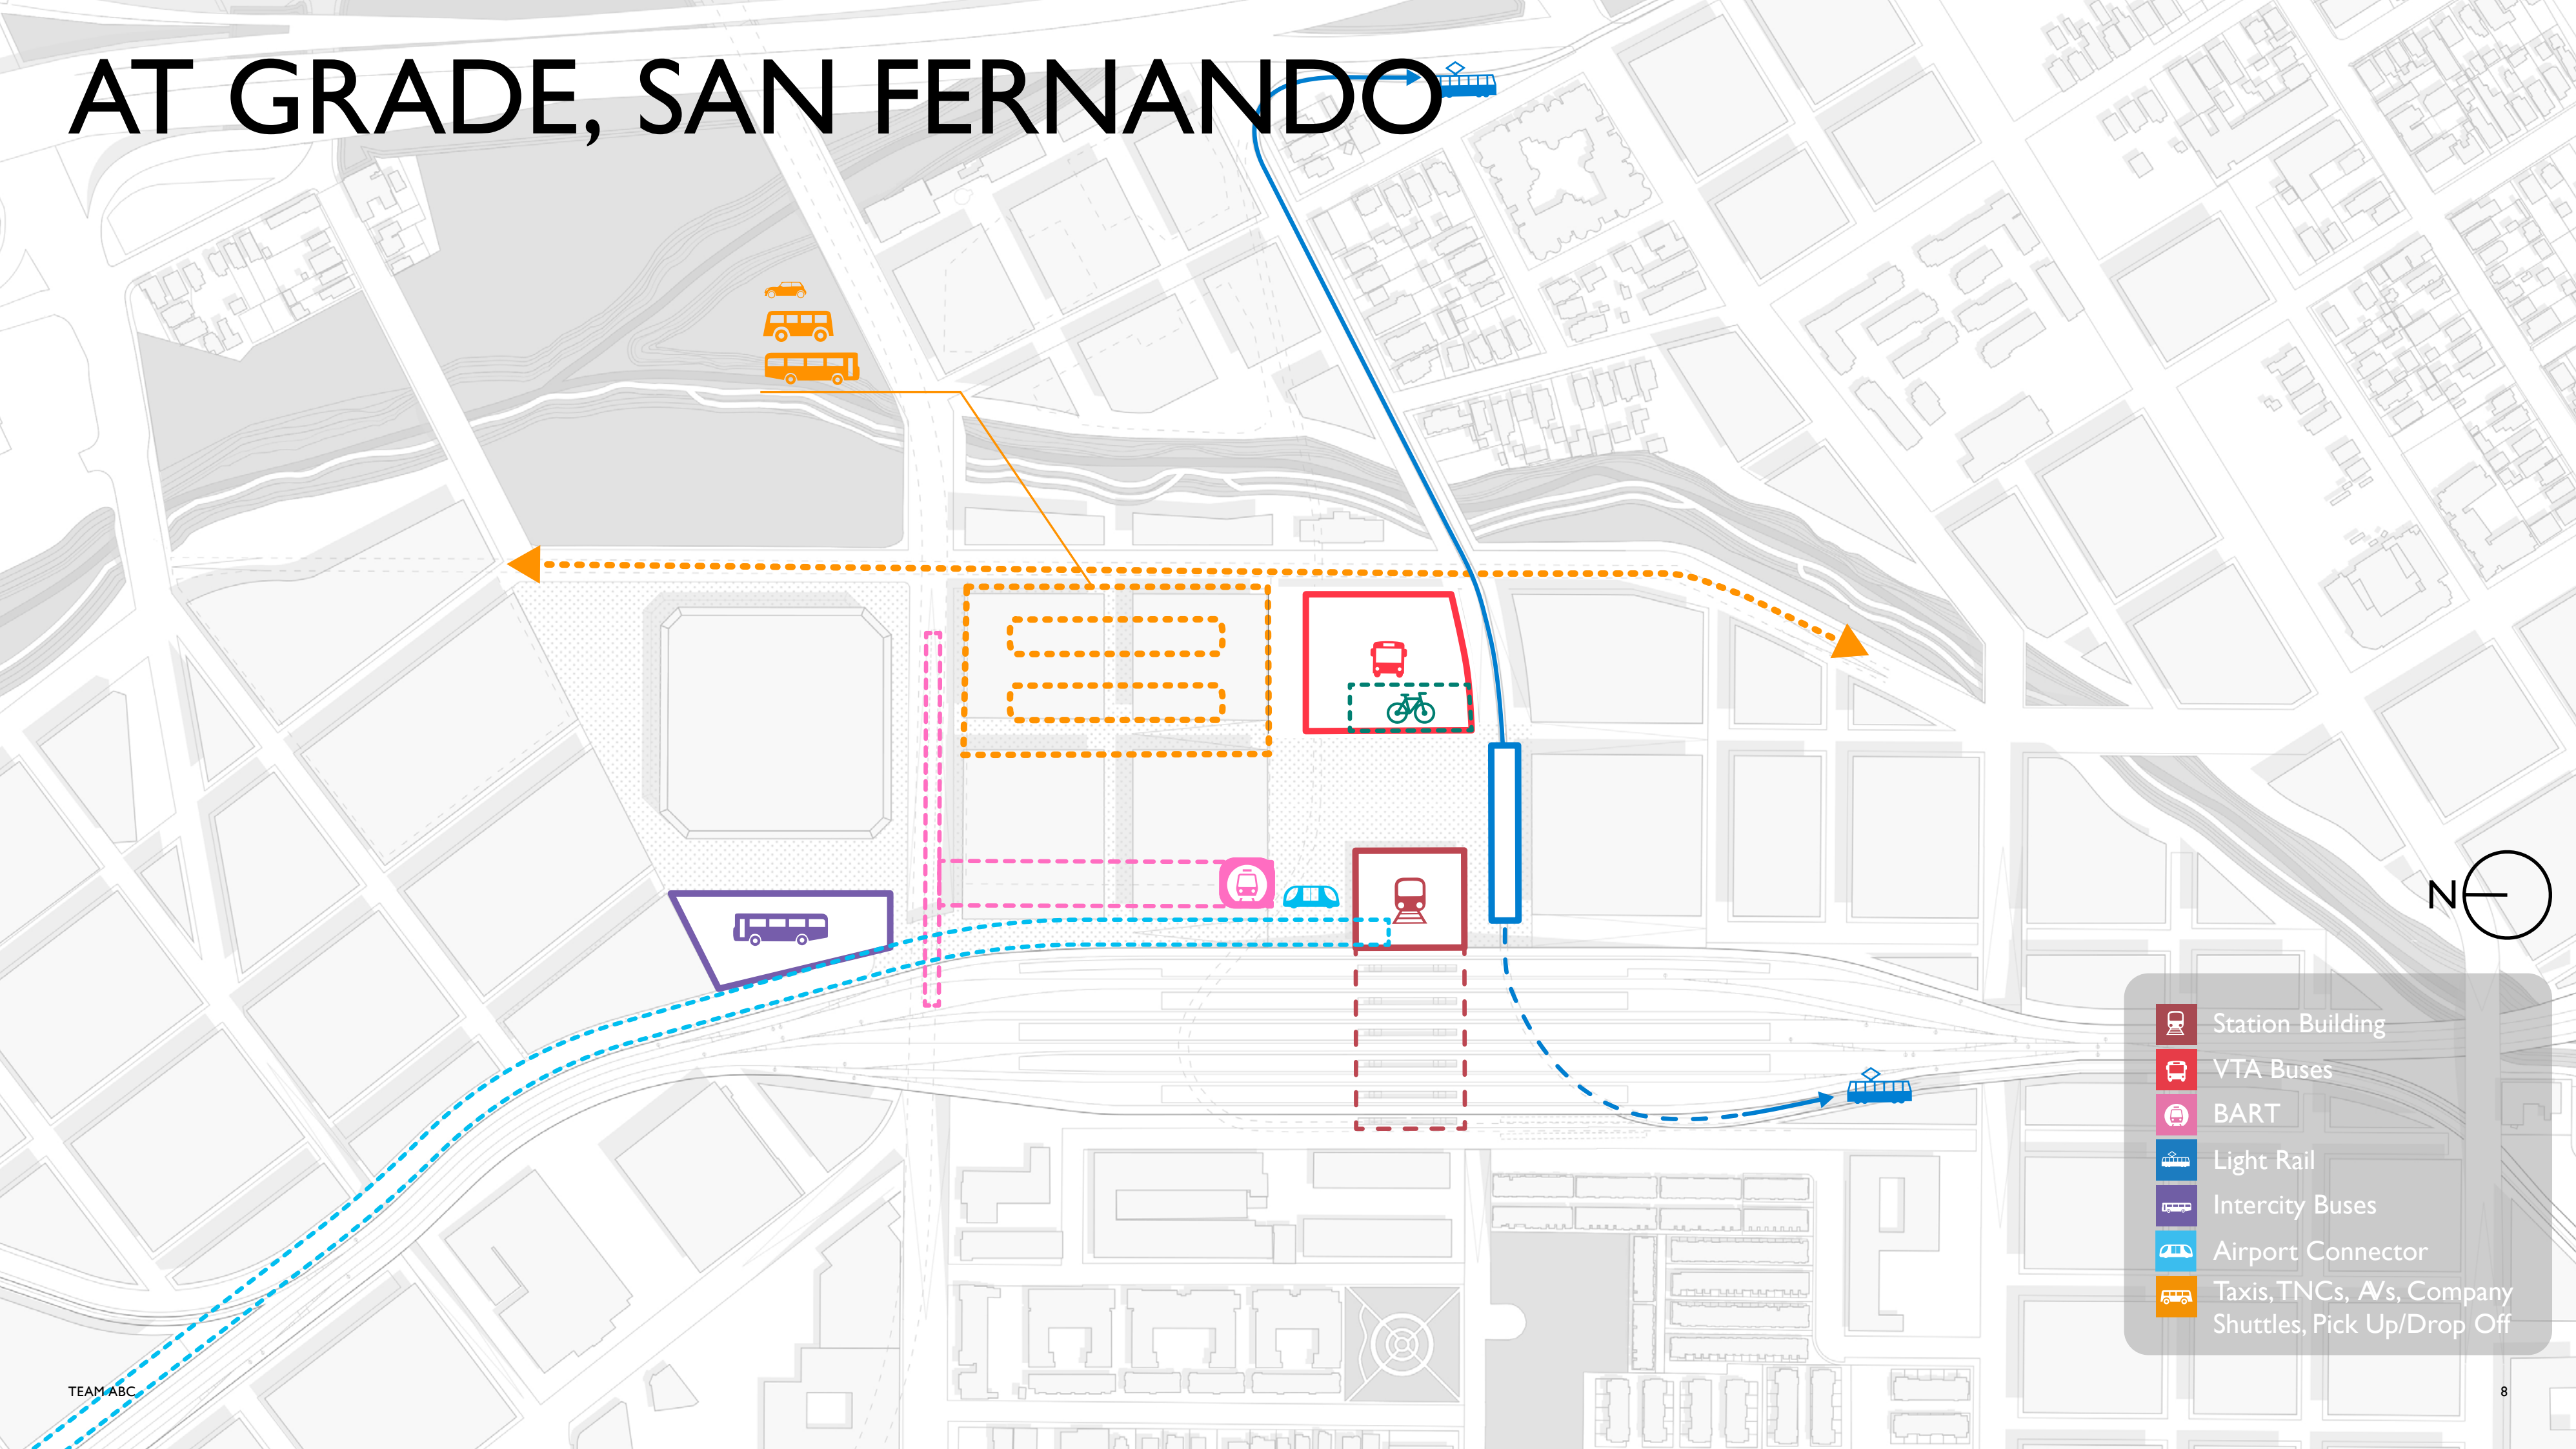

- Station Building
- VTA Buses
- BART
- Light Rail
- Intercity Buses
- Airport Connector
- Taxis, TNCs, AVs, Company Shuttles, Pick Up/Drop Off


AT GRADE, SAN FERNANDO

CROSS SECTION STATION

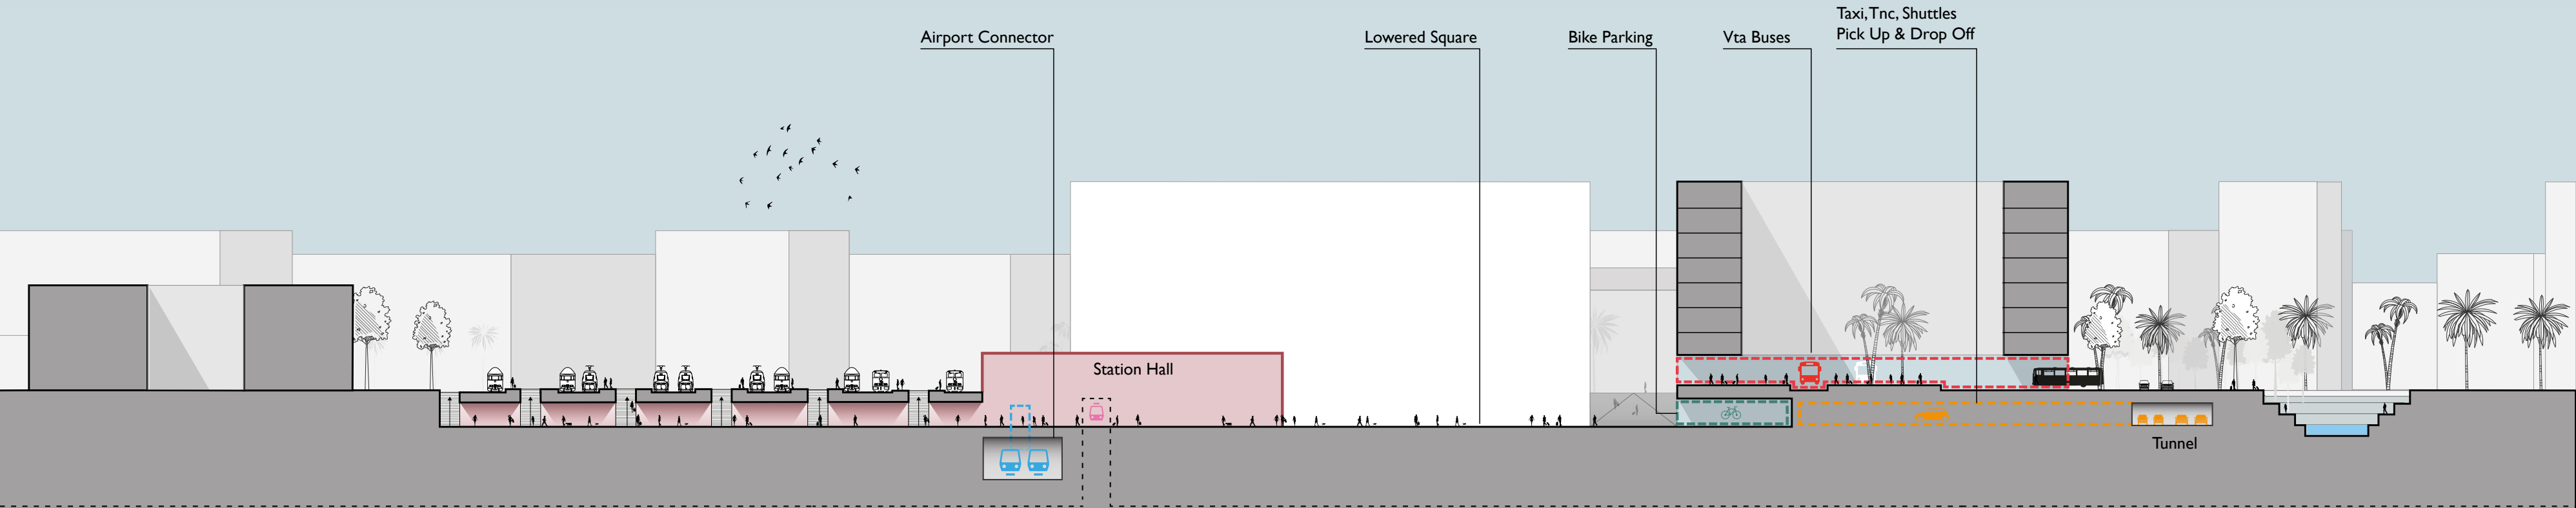


AT GRADE, SAN FERNANDO



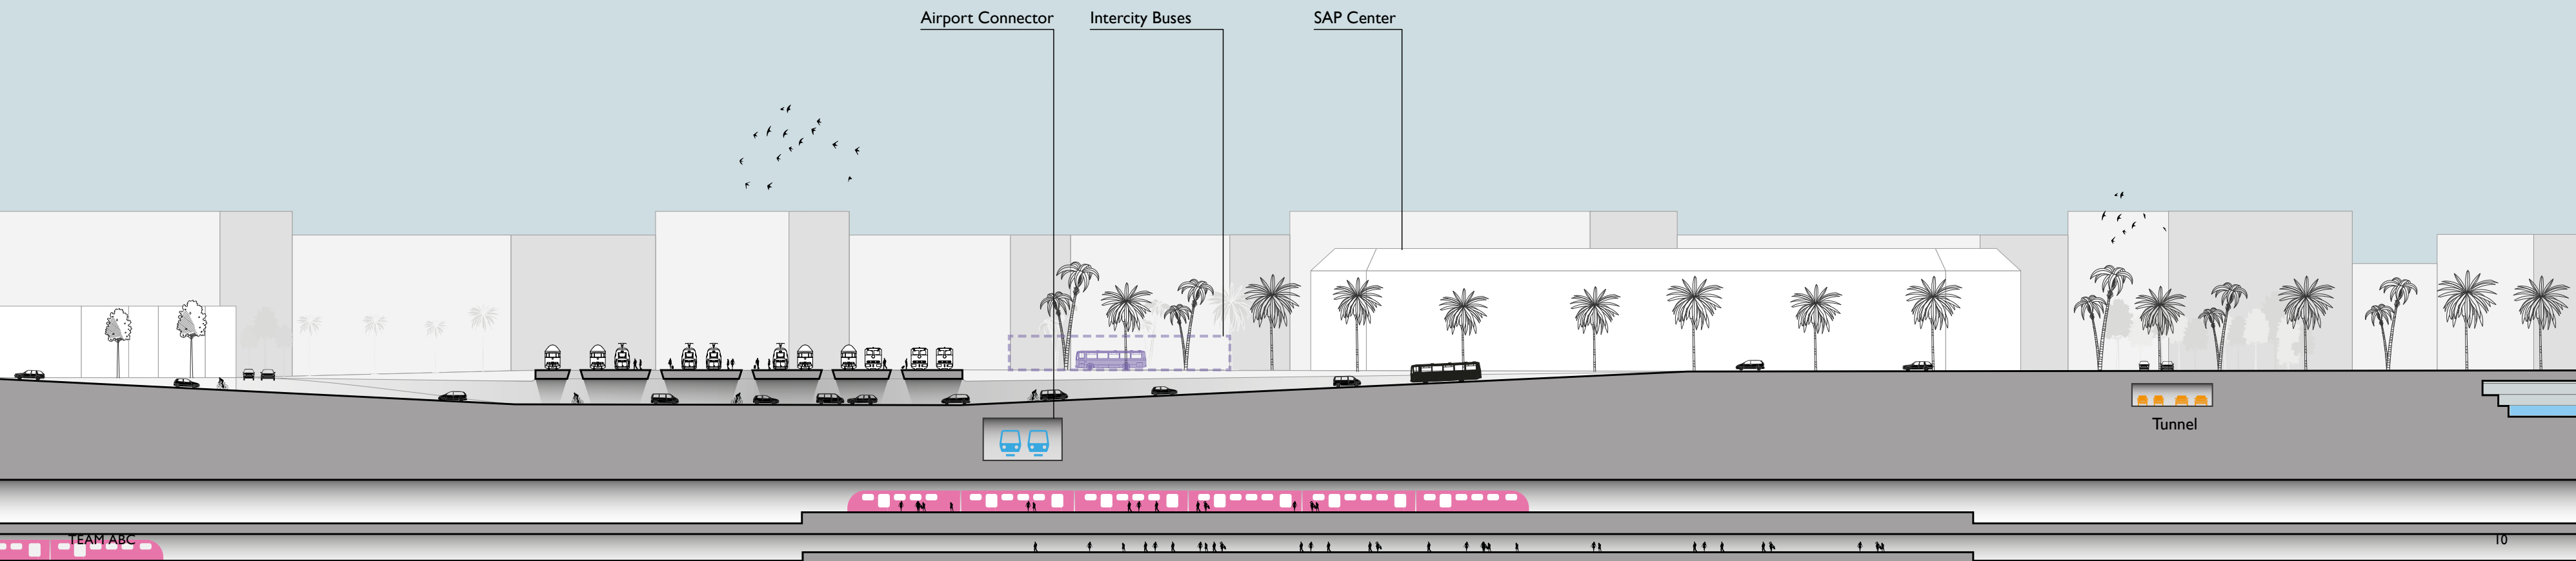




CROSS SECTION SANTA CLARA

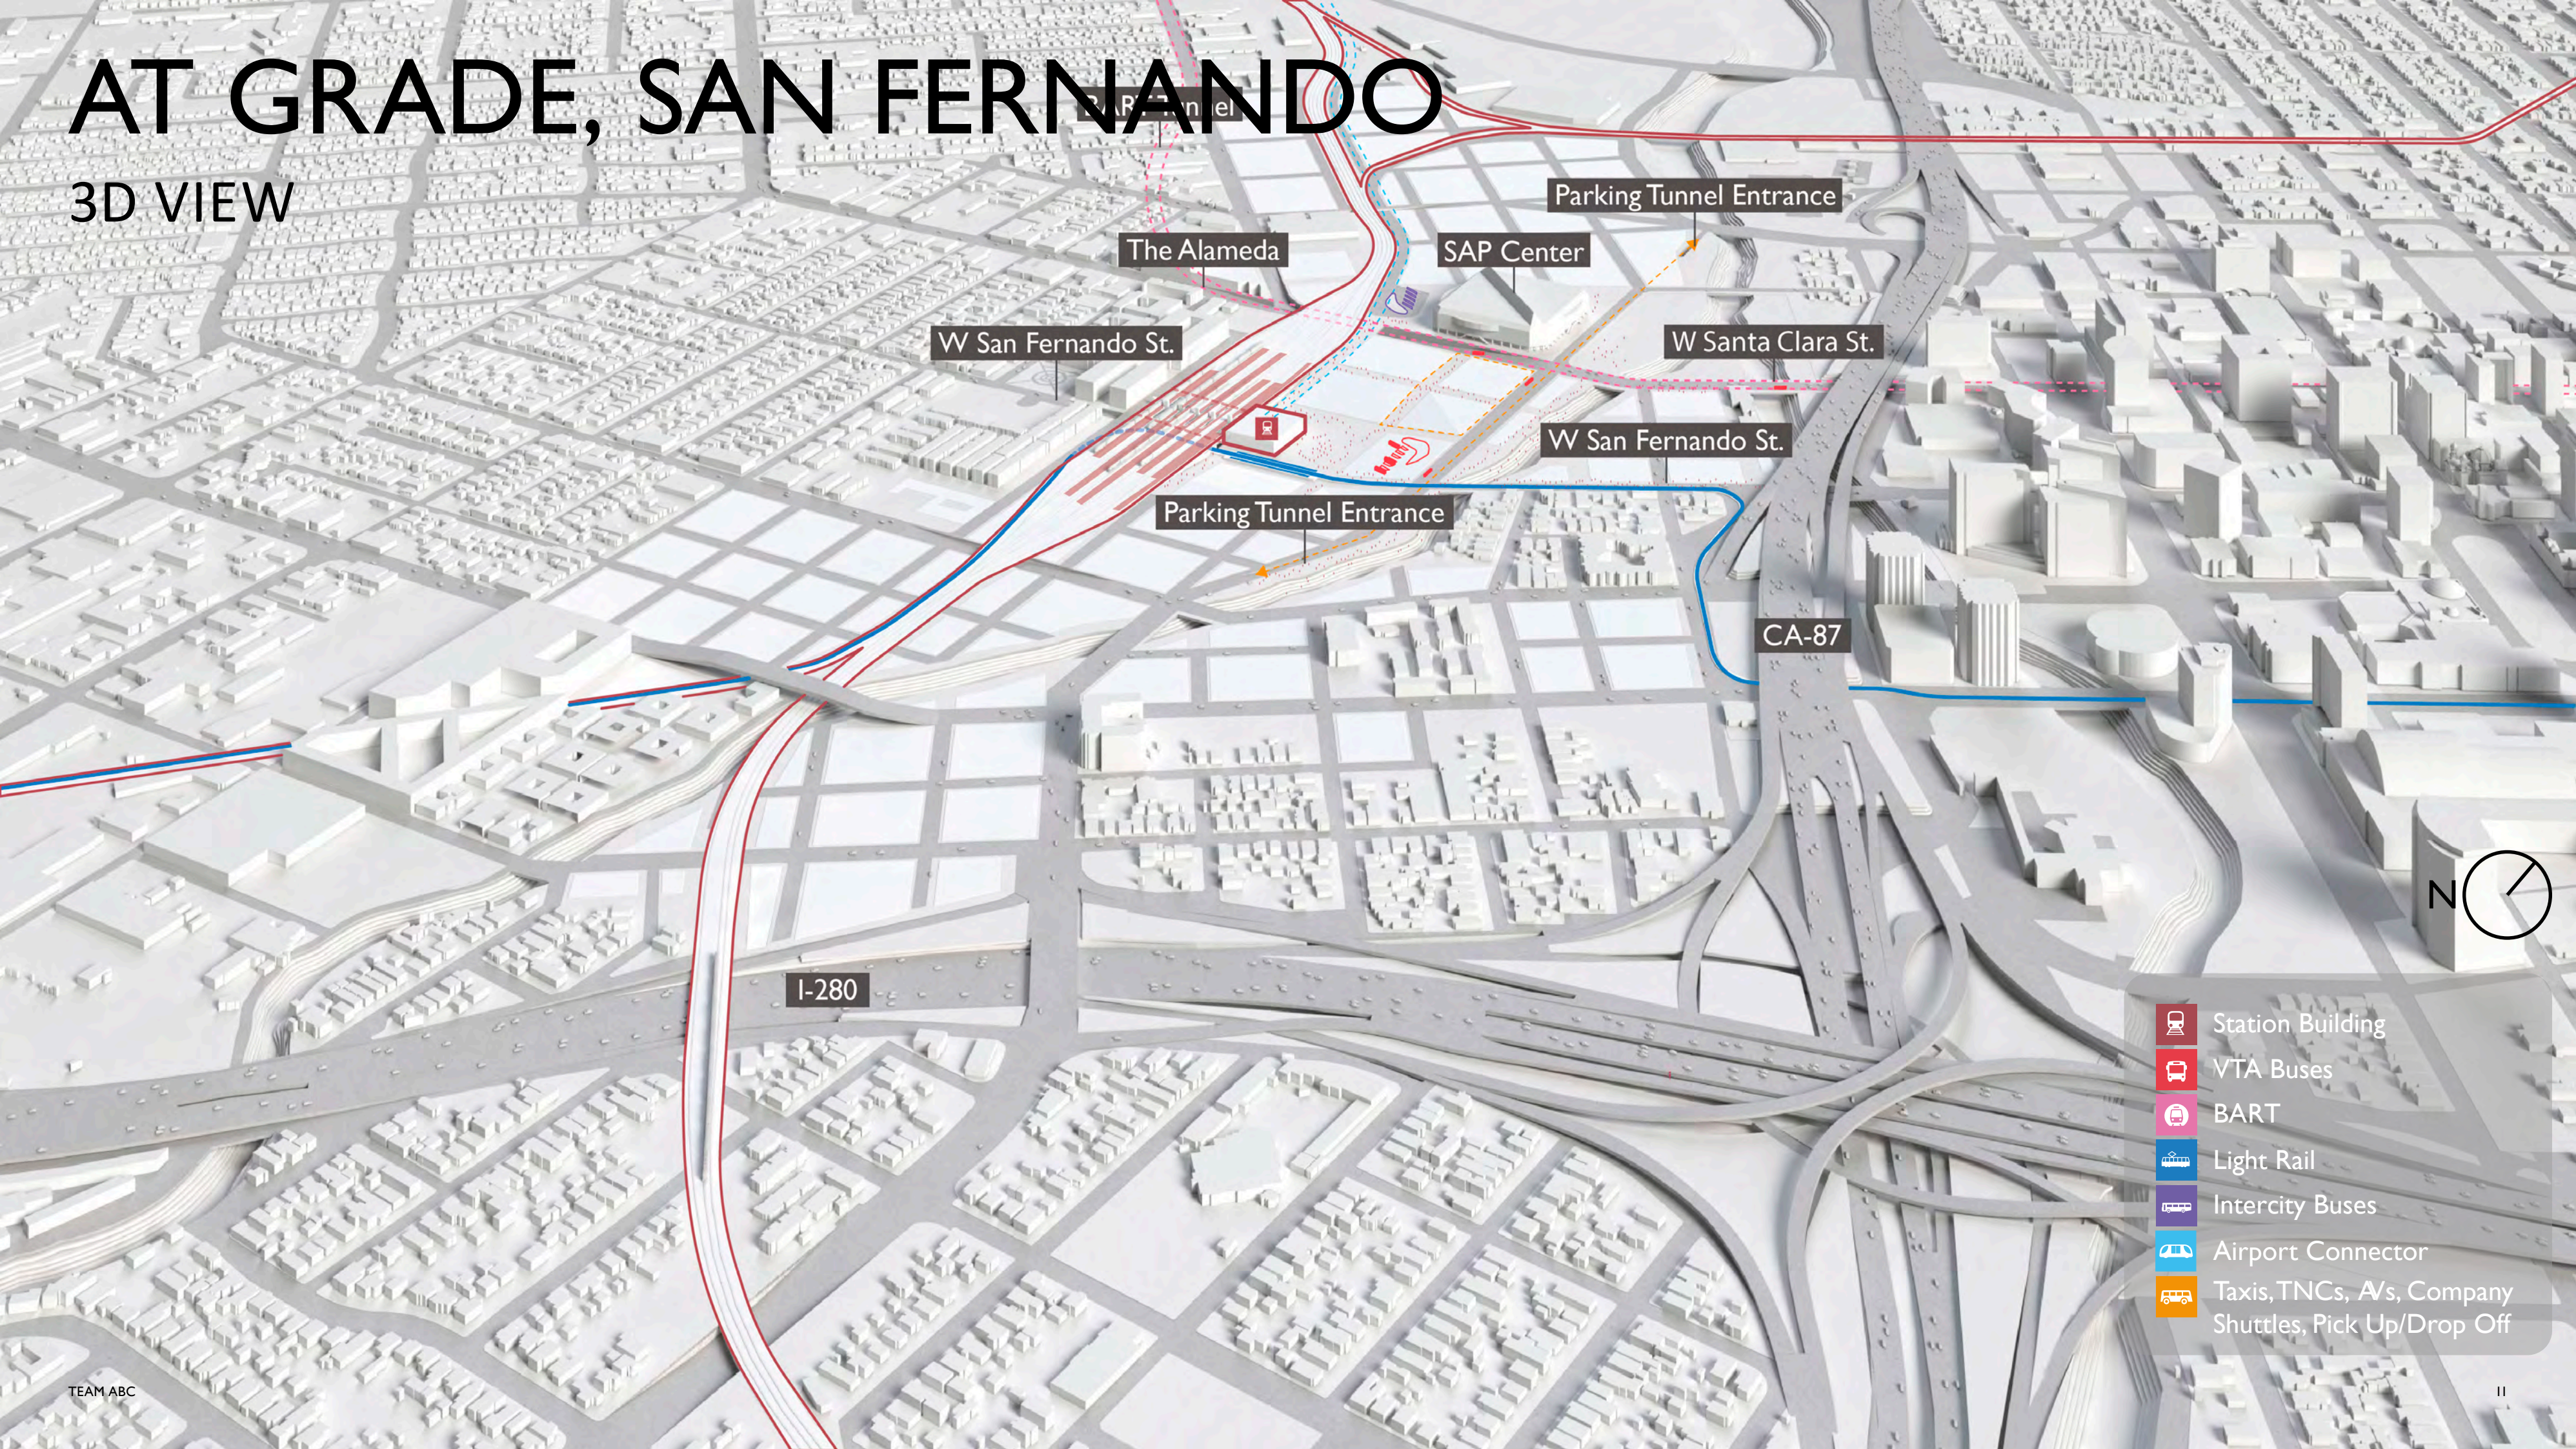

AT GRADE, SAN FERNANDO

3D VIEW



-  Station Building
-  VTA Buses
-  BART
-  Light Rail
-  Intercity Buses
-  Airport Connector
-  Taxis, TNCs, AVs, Company Shuttles, Pick Up/Drop Off

AT GRADE, SAN FERNANDO

3D VIEW



W San Fernando St.

BART Tunnel

The Alameda








Parking Tunnel Entrance

SAP Center



W Santa Clara St.

W San Fernando St.

-  Station Building
-  VTA Buses
-  BART
-  Light Rail
-  Intercity Buses
-  Airport Connector
-  Taxis, TNCs, A/s, Company Shuttles, Pick Up/Drop Off